



NOTICE OF MINOR DEVELOPMENT APPLICATION

April 29, 2008

File No.: SP 08-0013

Applicant: Lake Oswego School District, PO Box 70, Lake Oswego, OR 97034

Location of Property: 1235 Overlook Drive, Lakeridge High School (Tax Lot 100 of Tax Map 2 1E 16)

Description of Proposed Development: The applicant is requesting approval of a Sign Variance to increase the maximum allowed size and height of the athletic scoreboard at the football field as follows:

- Increase the size from 64 square feet in area to 243 square feet in area.
- Increase the overall height from 15 feet to 23 feet.

Applicable Approval Criteria:

City of Lake Oswego Sign Code (LOC Chapter 47):


LOC 47.06.200 - 47.06.205
LOC 47.12.500

Regulation of Permanent Signs
Variances

Description of Process: A decision on the application will be made by staff. Any person may submit comments or testimony regarding the application. In order to be considered and become part of the record, such comments or testimony must be submitted in writing and must be received by **5:00 p.m. on May 13, 2008**, at the following address:

Lake Oswego Community Development Department
Lake Oswego City Hall
P.O. Box 369
380 "A" Avenue
Lake Oswego, OR 97034

How to Obtain Further Information: The applicable approval criteria and all evidence relied on by the applicant are available for review at the above address, and copies may be obtained at cost. The City staff person assigned to this application is **Jessica Sarver, Associate Planner**, phone 503-635-0290, email jsarver@ci.oswego.or.us.

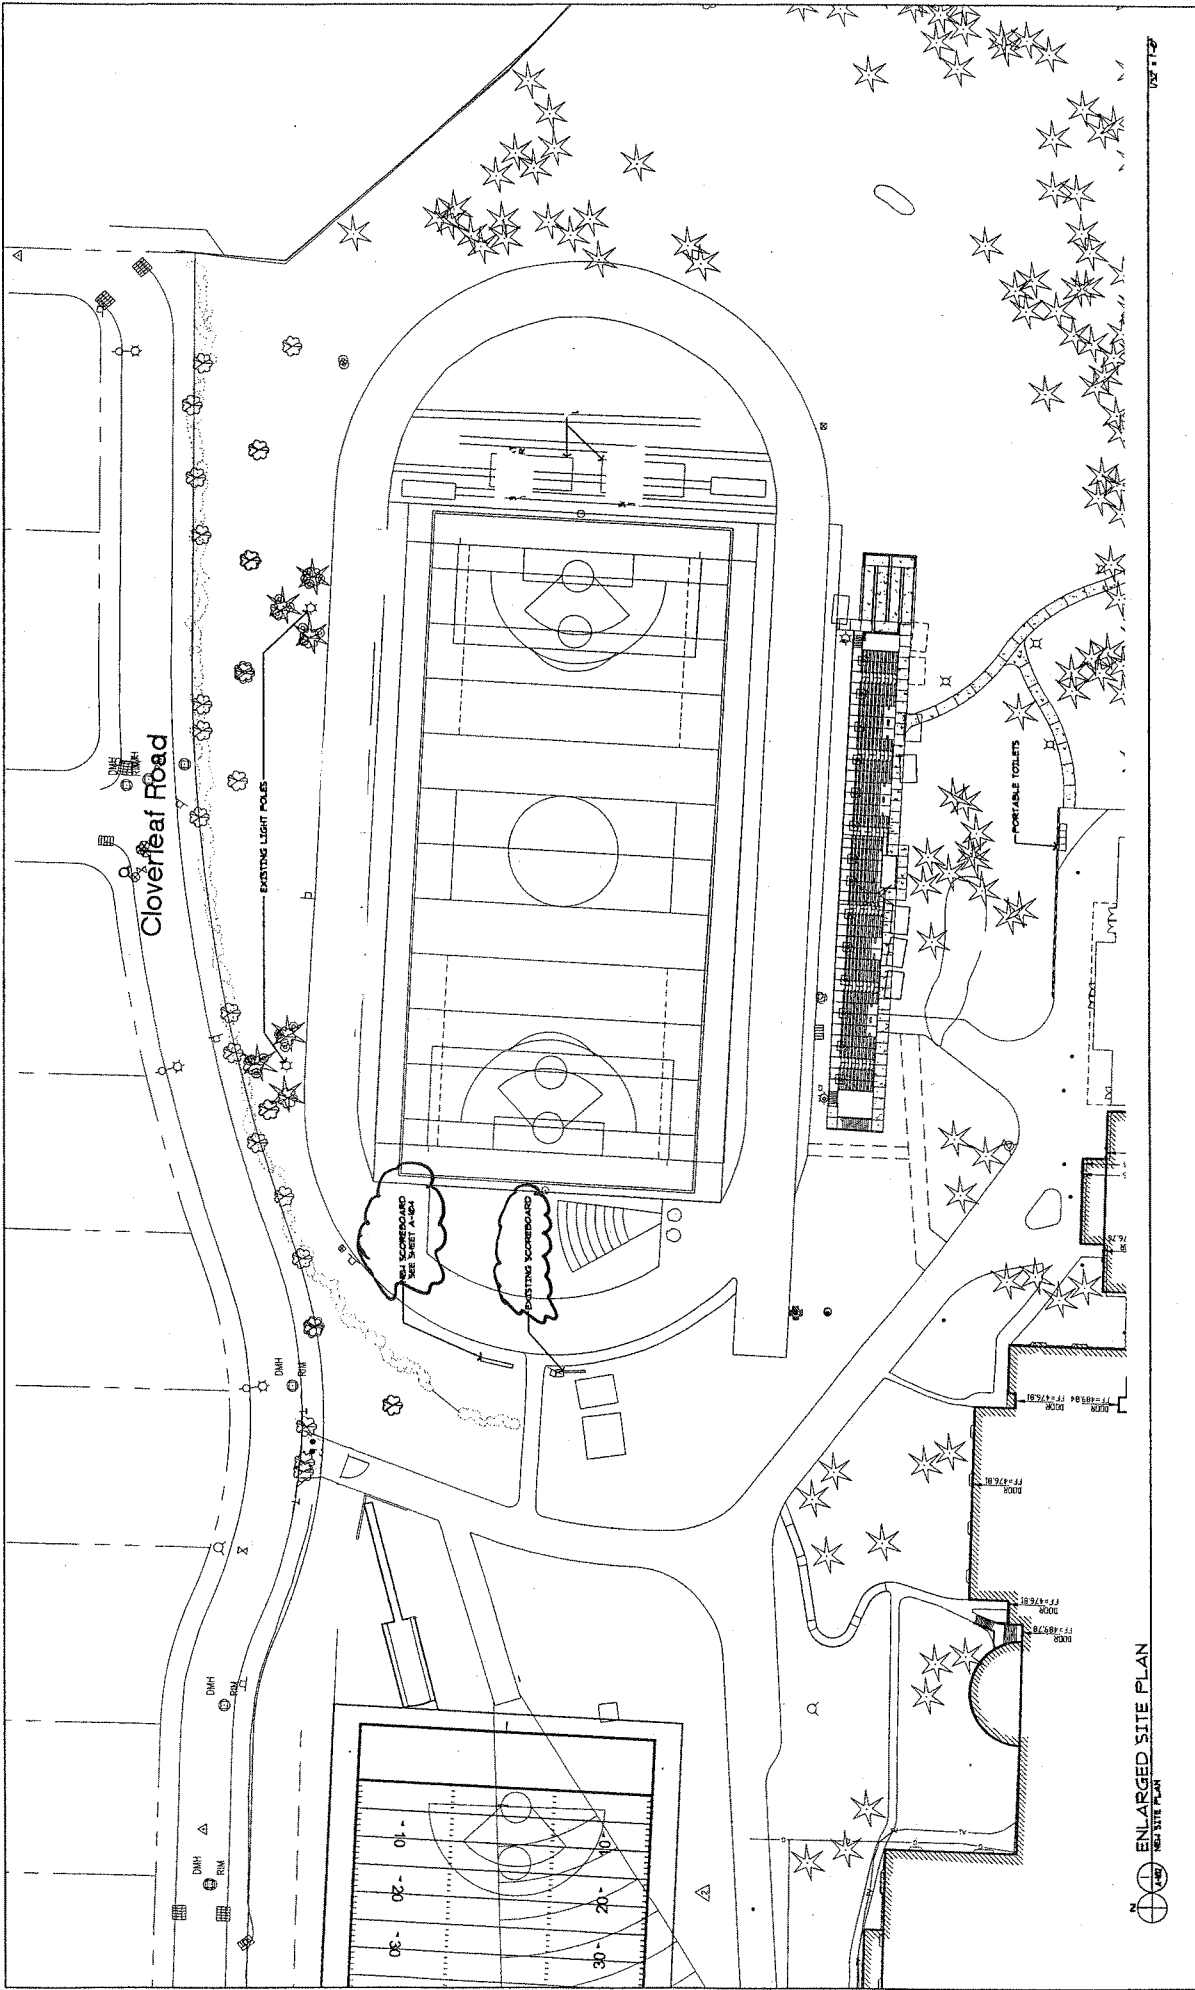

Designed By: RD Drawn By: RD Checked By: RD Approved By: RD		Lake Oswego School District 7J 11500 S. River Road, Clatsop P.O. Box 75, Lake Oswego, OR 97034 Robert Dreier		Lakeridge High School Playfield Conditional Use Application 1/32"=1'-0" A102-0801000.dwg		A-102 Sheet	
Date	No.	Revisions	By				