



Notes:

- 1) On shallow slopes blankets may be applied across the slope.
- 2) All blanket staple required as Per table.

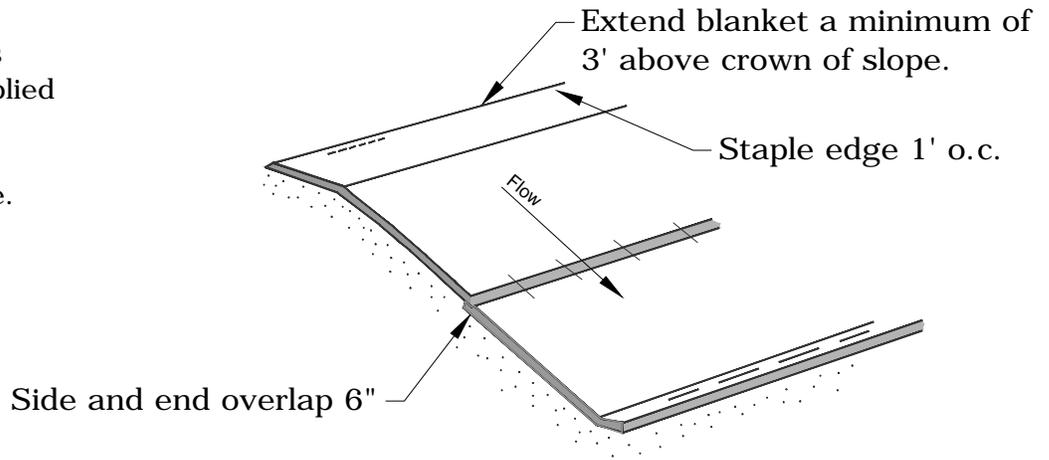


Shallow Slopes 4:1 or Less

Bury top 4 inches of blanket and staple edge 1' o.c.

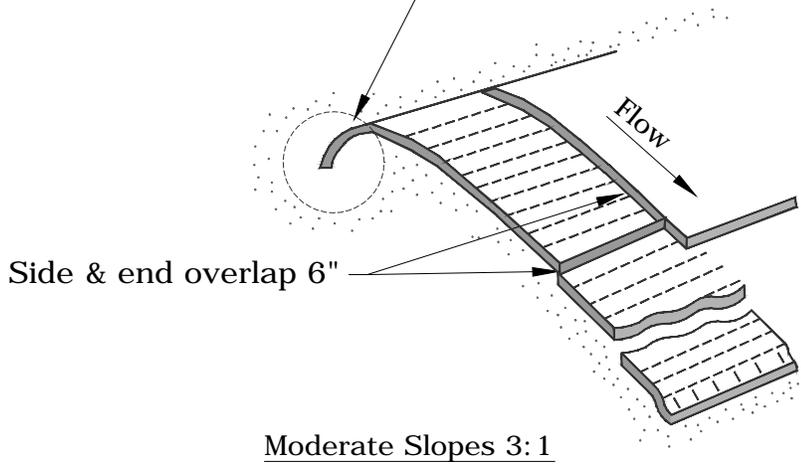

Moderate Slopes 3:1

Bury top 12 inches of blanket in 6"x6" trench.

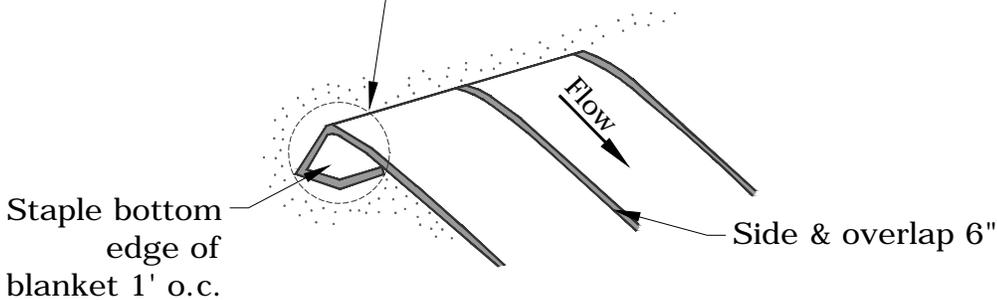

STEEP SLOPES 2:1 OR GREATER



City of Lake Oswego
Engineering Division

Guy Graham, P.E. Public Works Director
City Engineer

MATTING SLOPE INSTALLATION

DRAWING NUMBER: E1-05

Drawn: DB/CC	Redrawn:
Design: CC	Redesigned:
Checked: JB	Update: KBK
Scale: N.T.S.	Update Check: DK
Date: 12/21/04	Date/Update: 7/10/13