

Notes:

Dimensions

Single Family:

20' Long By 20' Wide


8" Deep Of 1½" minus clean rock.

Other Development Sites:

50' long By 20' wide


4" clean rock,

Governing authority may require geotextile fabric to prevent sub-soil pumping.

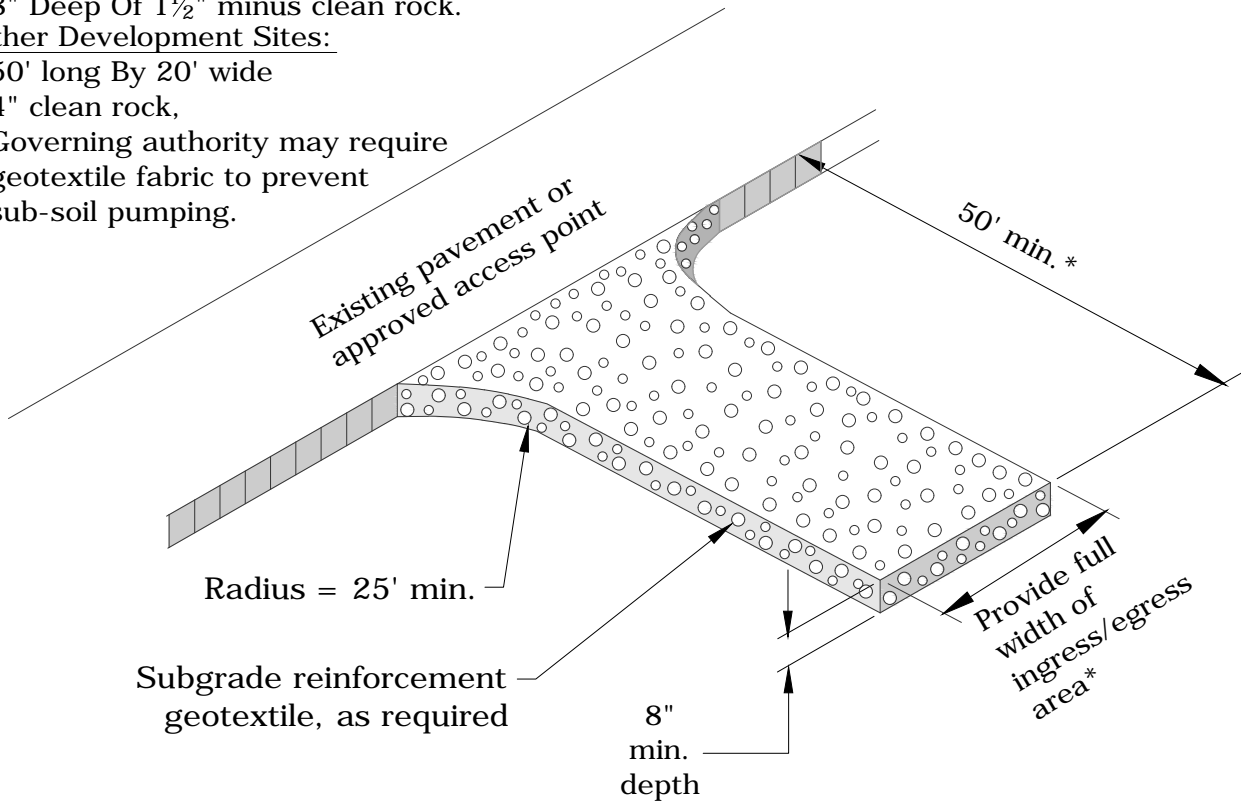

\*20' min. For single family and duplex residential

Gravel construction entrance

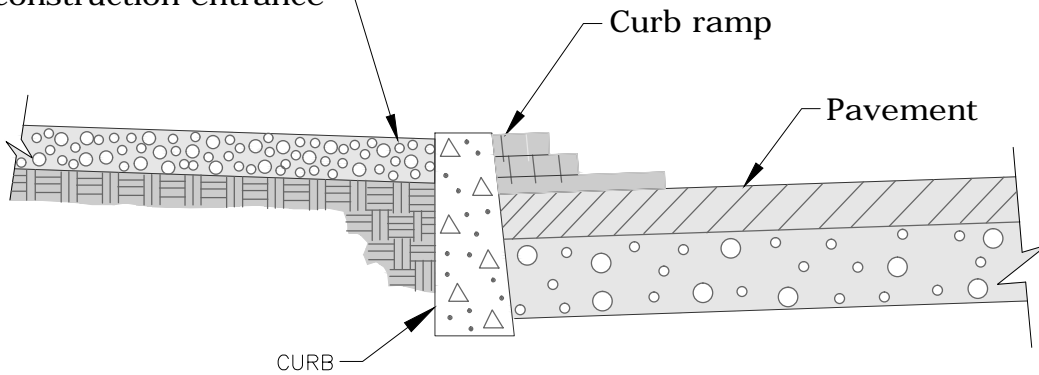

City of Lake Oswego  
Engineering Division

Guy Graham, P.E. Public Works Director  
City Engineer

CONSTRUCTION ENTRANCE

DRAWING NUMBER: E1-08

Drawn: DB/CC	Redrawn:
Design: CC	Redesigned:
Checked: JB	Update: KBK
Scale: N.T.S.	Update Check: DK
Date: 12/21/04	Date/Update: 7/23/13