


PLAN VIEW



PROFILE

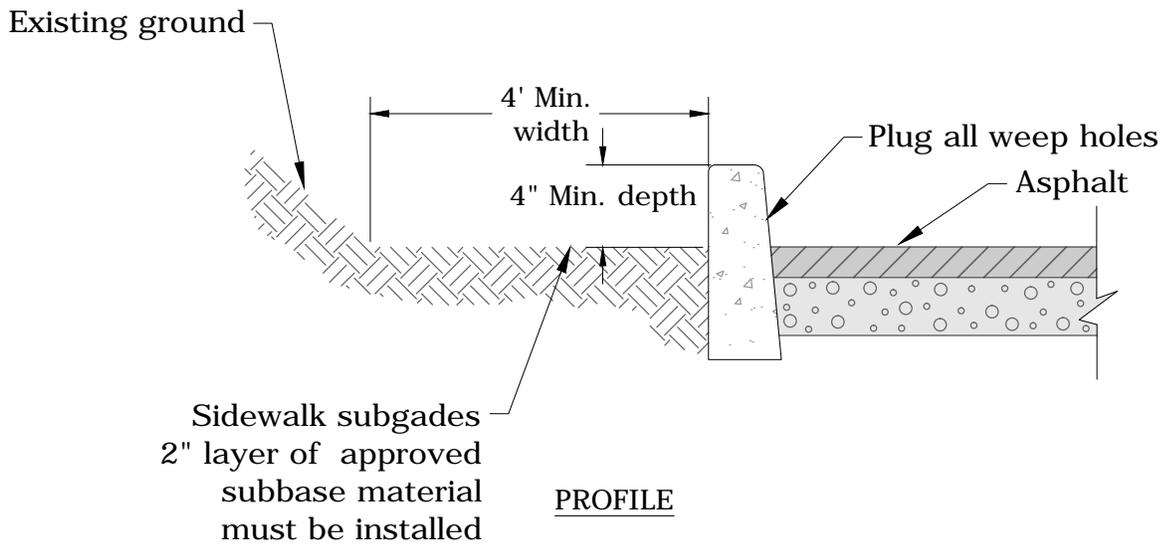

City of Lake Oswego
Engineering Division

Guy Graham, P.E. Public Works Director
City Engineer

SIDEWALK SUBGRADE

DRAWING NUMBER: E1-09

Drawn: DB	Redrawn:
Design: JB/CC	Redesigned:
Checked: JB	Update: KBK
Scale: N.T.S.	Update Check: DK
Date: 12/21/04	Date/Update: 7/23/13