


SECTION A-A

Use three 4' x 3/4" round smooth steel bars at both valley gutter construction joints. One end of each bar shall be greased.

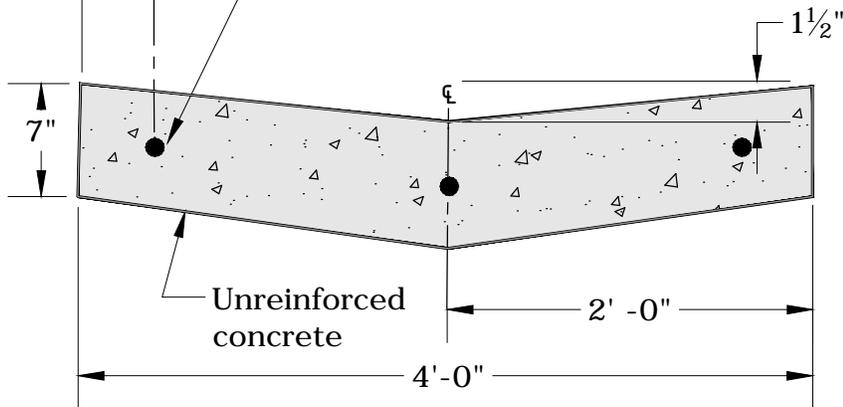

City of Lake Oswego
Engineering Division

Guy Graham, P.E. Public Works Director
City Engineer

VALLEY GUTTER DETAIL

DRAWING NUMBER: S2-04

Drawn: DB	Redrawn:
Design: JRB	Redesigned:
Checked: JRB	Update: KBK
Scale: N.T.S.	Update Check: DK
Date: 6/16/98	Date/Update: 10/24/12