



22C GOLD FINIAL
 #199 ACRYLIC GLOBE
 24C BRASS FILIGREE RING

ACORN LUMINAIRE, SEE NOTES

ACORN LUMINAIRE
 USE CREE LMH2 WITH 3000 LUMEN, 3000 KELVIN, FLAT LENS WITH HEAT-SINK AND DRIVER (LMH020-3000-30G9-00000TW) FOR DOWNTOWN AND SUBDIVISIONS.

USE CREE LMH2 LED WITH 3000 LUMEN, 4000 KELVIN, FLAT LENS (LMH020-3000-40G9-00000TW) FOR MARYLHURST AREA ALONG HWY 43 AND VARIOUS INTERSECTIONS THROUGHOUT THE CITY.

PAINT SPECIFICATION
 BLACK POWDER COAT BY MANUFACTURER

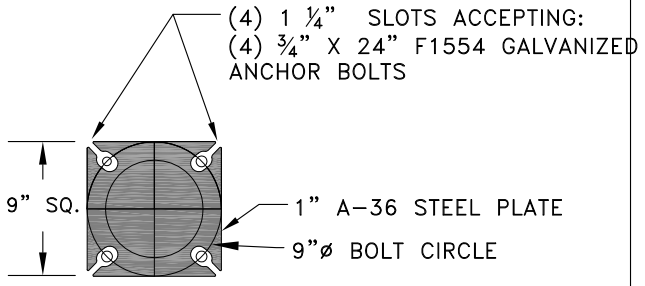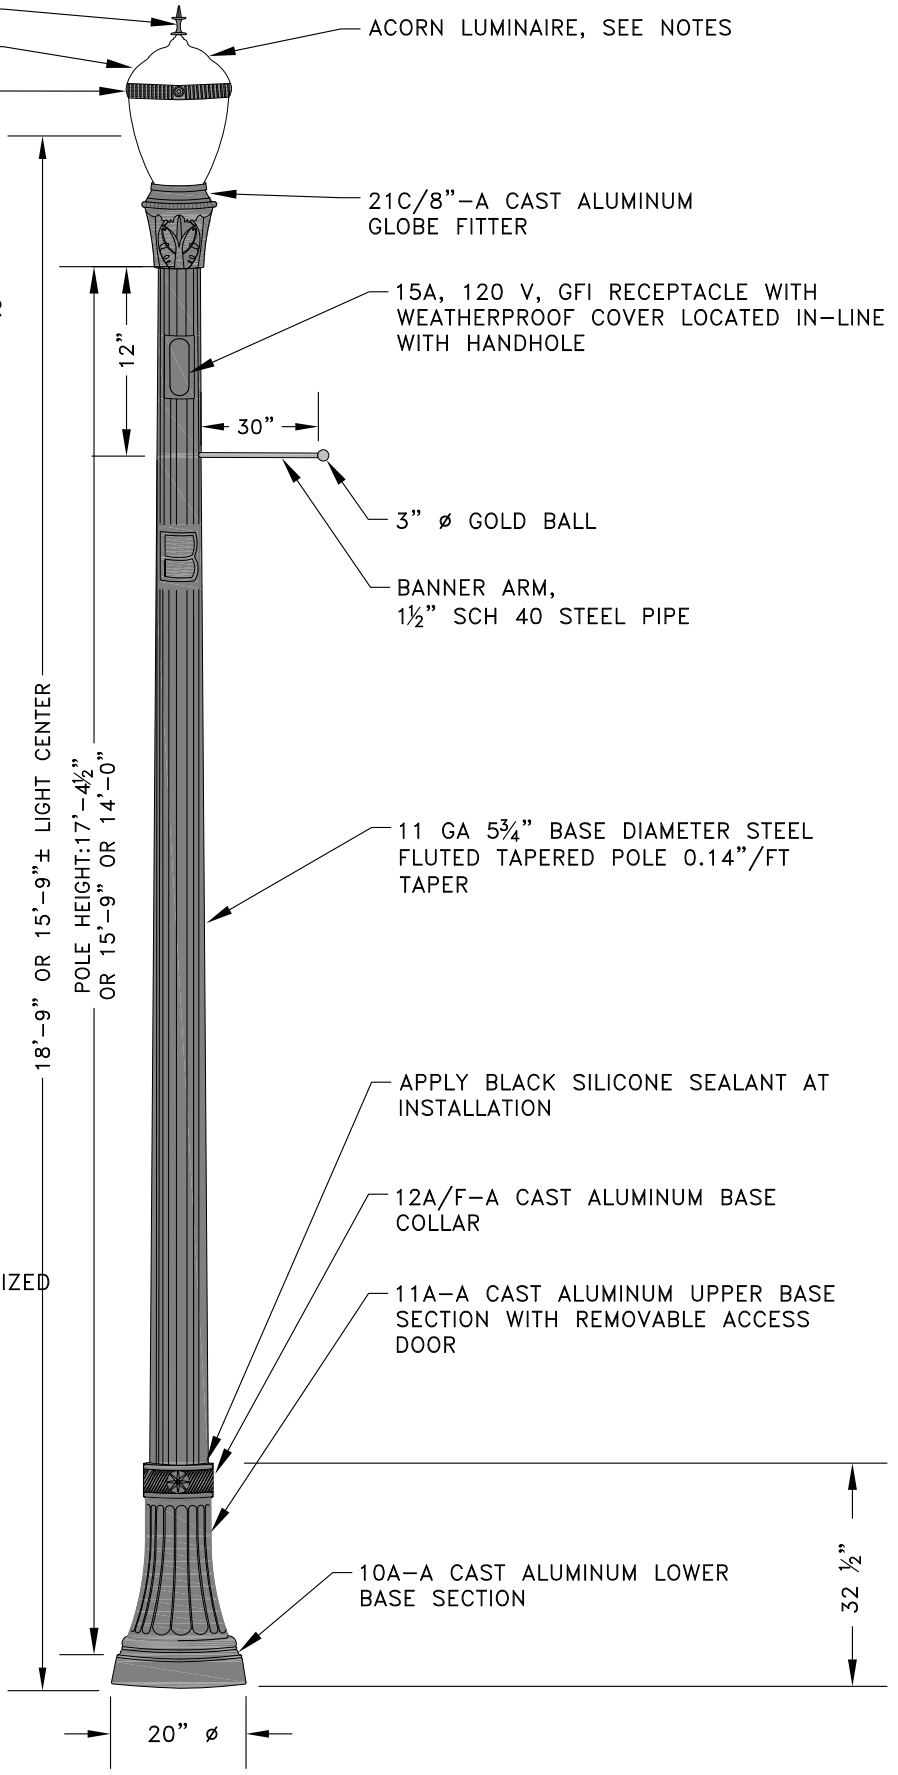

BASE PLATE DETAIL



City of Lake Oswego
 Engineering Division
 Erica Rooney, P.E. City Engineer

DOWNTOWN STREET LIGHT

S5-02A

EFFECTIVE DATE: JANUARY 1, 2018 NOT TO SCALE DRAWING NUMBER