


TYPE III BARRICADE

Notes:

- 1) Markings for barricade rails shall be alternate white and red stripes. The entire area of white and red stripes shall be reflectorized so as to be visible under normal atmospheric conditions from a minimum distance of 1,000 feet when illuminated by the low beams of standard automobile headlights. The predominant color for other barricade components shall be white.
- 2) The entire area of white and red stripes shall be reflectorized so as to be visible under normal atmospheric conditions from a minimum distance of 1,000 feet when illuminated by the low beams of standard automobile headlights. The predominant color for other barricade components shall be white.
- 3) Barricade section shall extend across the entire street area.
- 4) See section 3F-1 of manual on uniform traffic control devices for uses. Revised 1988.

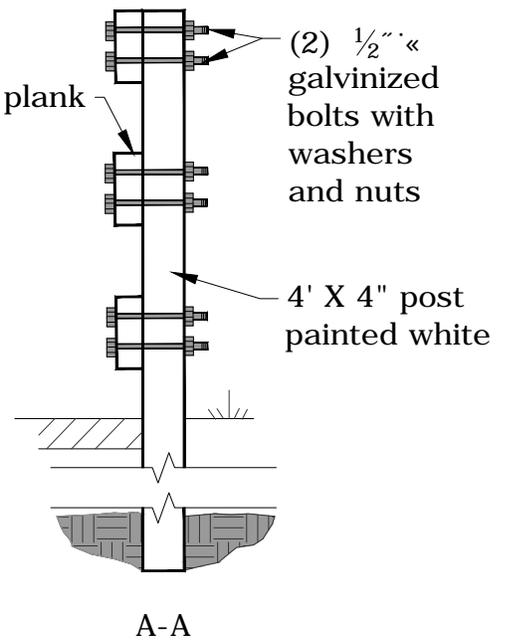

City of Lake Oswego
 Engineering Division
 Guy Graham, P.E. Public Works Director
 City Engineer

TYPICAL BARRICADE

DRAWING NUMBER: S5-03

Drawn: DB	Redrawn:
Design: RC	Redesigned:
Checked: JRB	Update: KBK
Scale: N.T.S.	Update Check: DK
Date: 5/24/99	Date/Update: 12/12/12