



SPEED BUMP (TYPICAL)

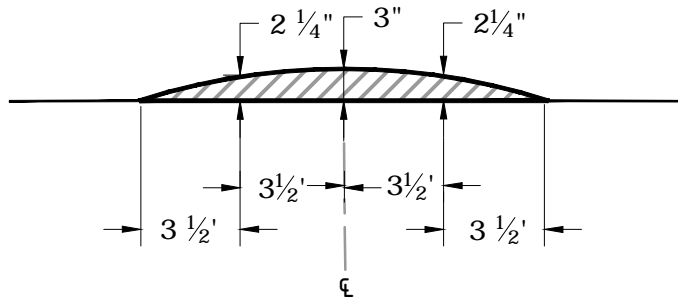

PARABOLIC CROWN

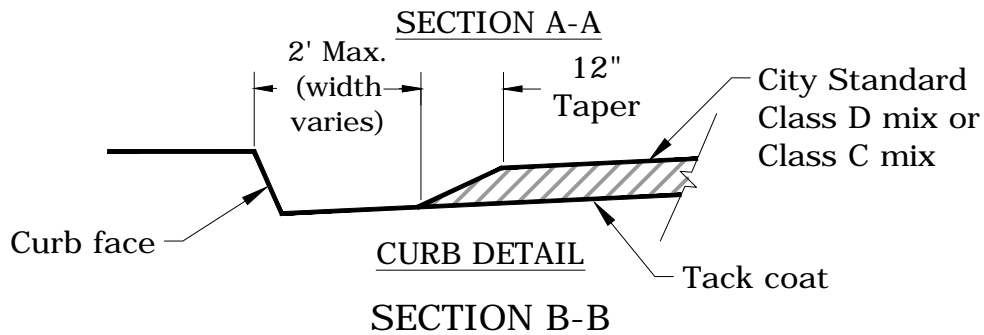

**LOCAL RESIDENTIAL
SPEED BUMP**

DRAWING NUMBER: **S7-02**

Drawn: DB	Redrawn:
Design: C.O.P.	Redesigned:
Checked: JRB	Update: KBK
Scale: N.T.S.	Update Check: DK
Date: 6/30/98	Date/Update: 1/15/13



City of Lake Oswego
Engineering Division
Guy Graham, P.E. Public Works Director
City Engineer