



**SPEED BUMP (TYPICAL)**

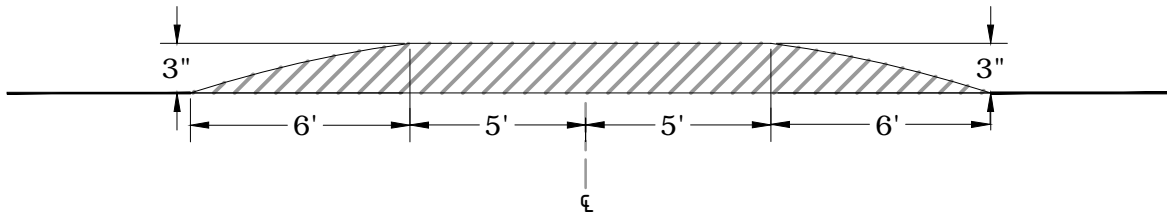

**PARABOLIC CROWN  
SECTION A-A**

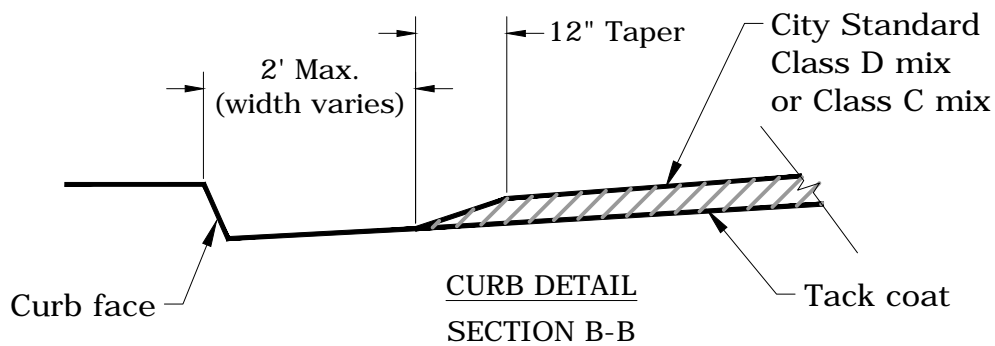

**CURB DETAIL  
SECTION B-B**



City of Lake Oswego  
Engineering Division

Guy Graham, P.E. Public Works Director  
City Engineer

**NEIGHBORHOOD COLLECTOR  
SPEED BUMP**

DRAWING NUMBER: **S7-03**

Drawn: DB	Redrawn:
Design: C.O.P.	Redesigned:
Checked: JRB	Update: KBK
Scale: N.T.S.	Update Check: DK
Date: 6/16/98	Date/Update: 1/18/13