
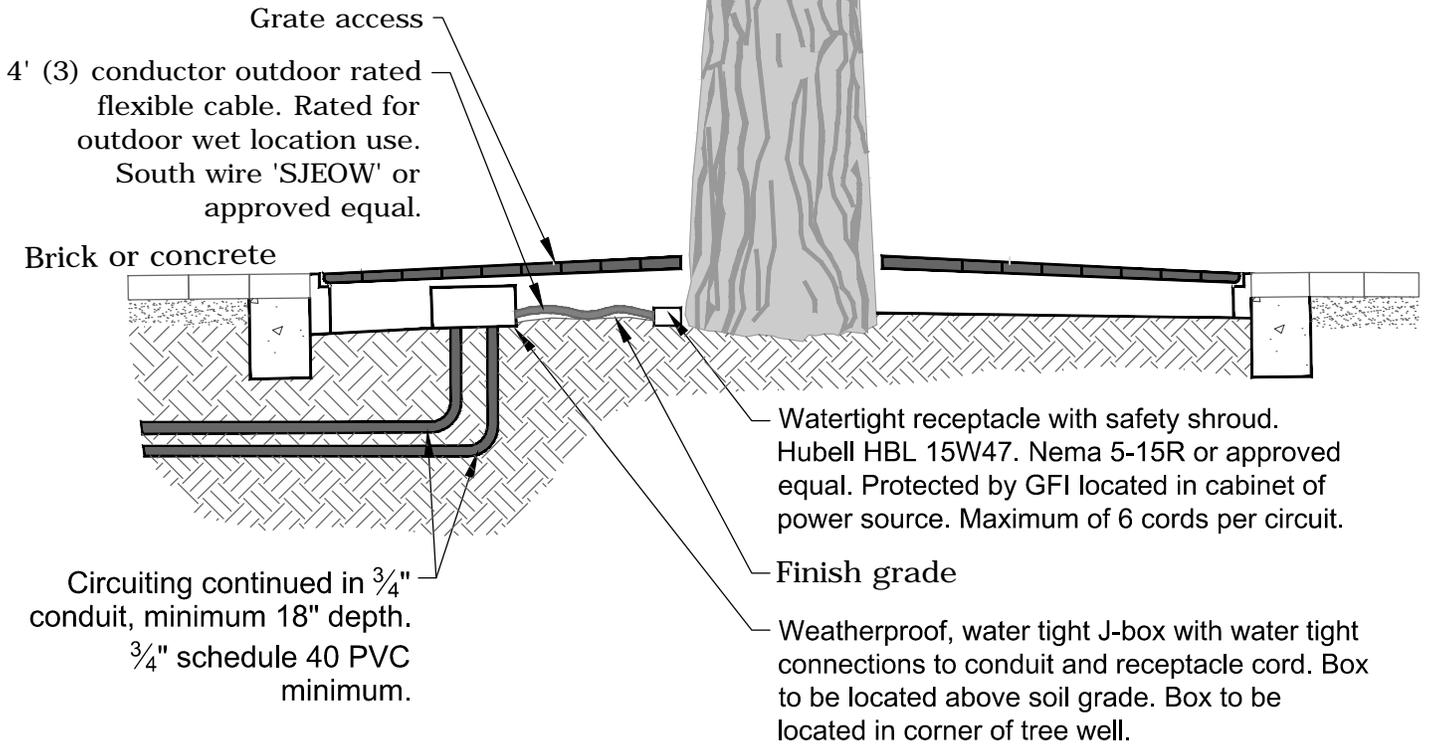
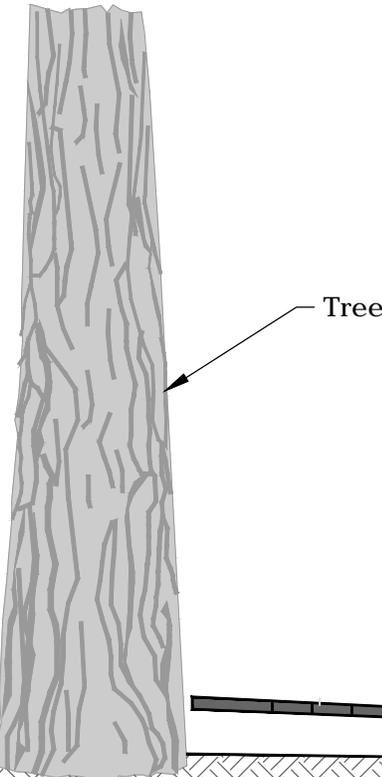


PLANVIEW
N.T.S.

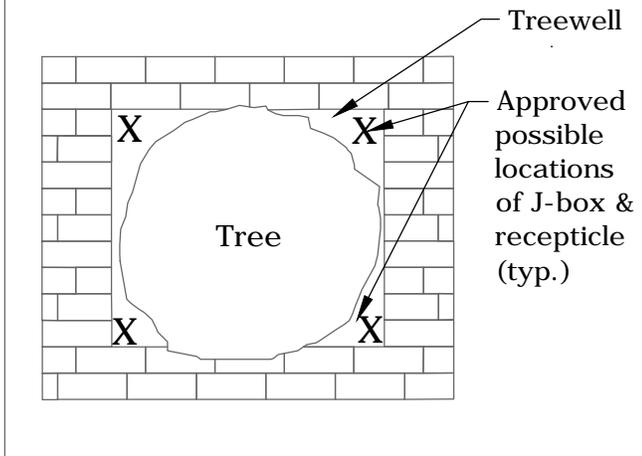

SECTION VIEW
N.T.S.

Note:

1) This detail for Power Receptacle located in tree wells in furnishing zone.



City of Lake Oswego
Engineering Division
Guy Graham, P.E. Public Works Director
City Engineer

**TYPICAL TREE WELL
POWER RECEPTACLE**

DRAWING NUMBER: S11-01

Drawn: KBK	Redrawn:
Design: GM	Redesigned:
Checked: DK	Update: NA
Scale: N.T.S.	Update Check: NA
Date: 01/08/14	Date/Update: NA