


# SPRINGBROOK PARK As Built Trail Plan

LAKE OSWEGO  
SR. HIGH SCHOOL

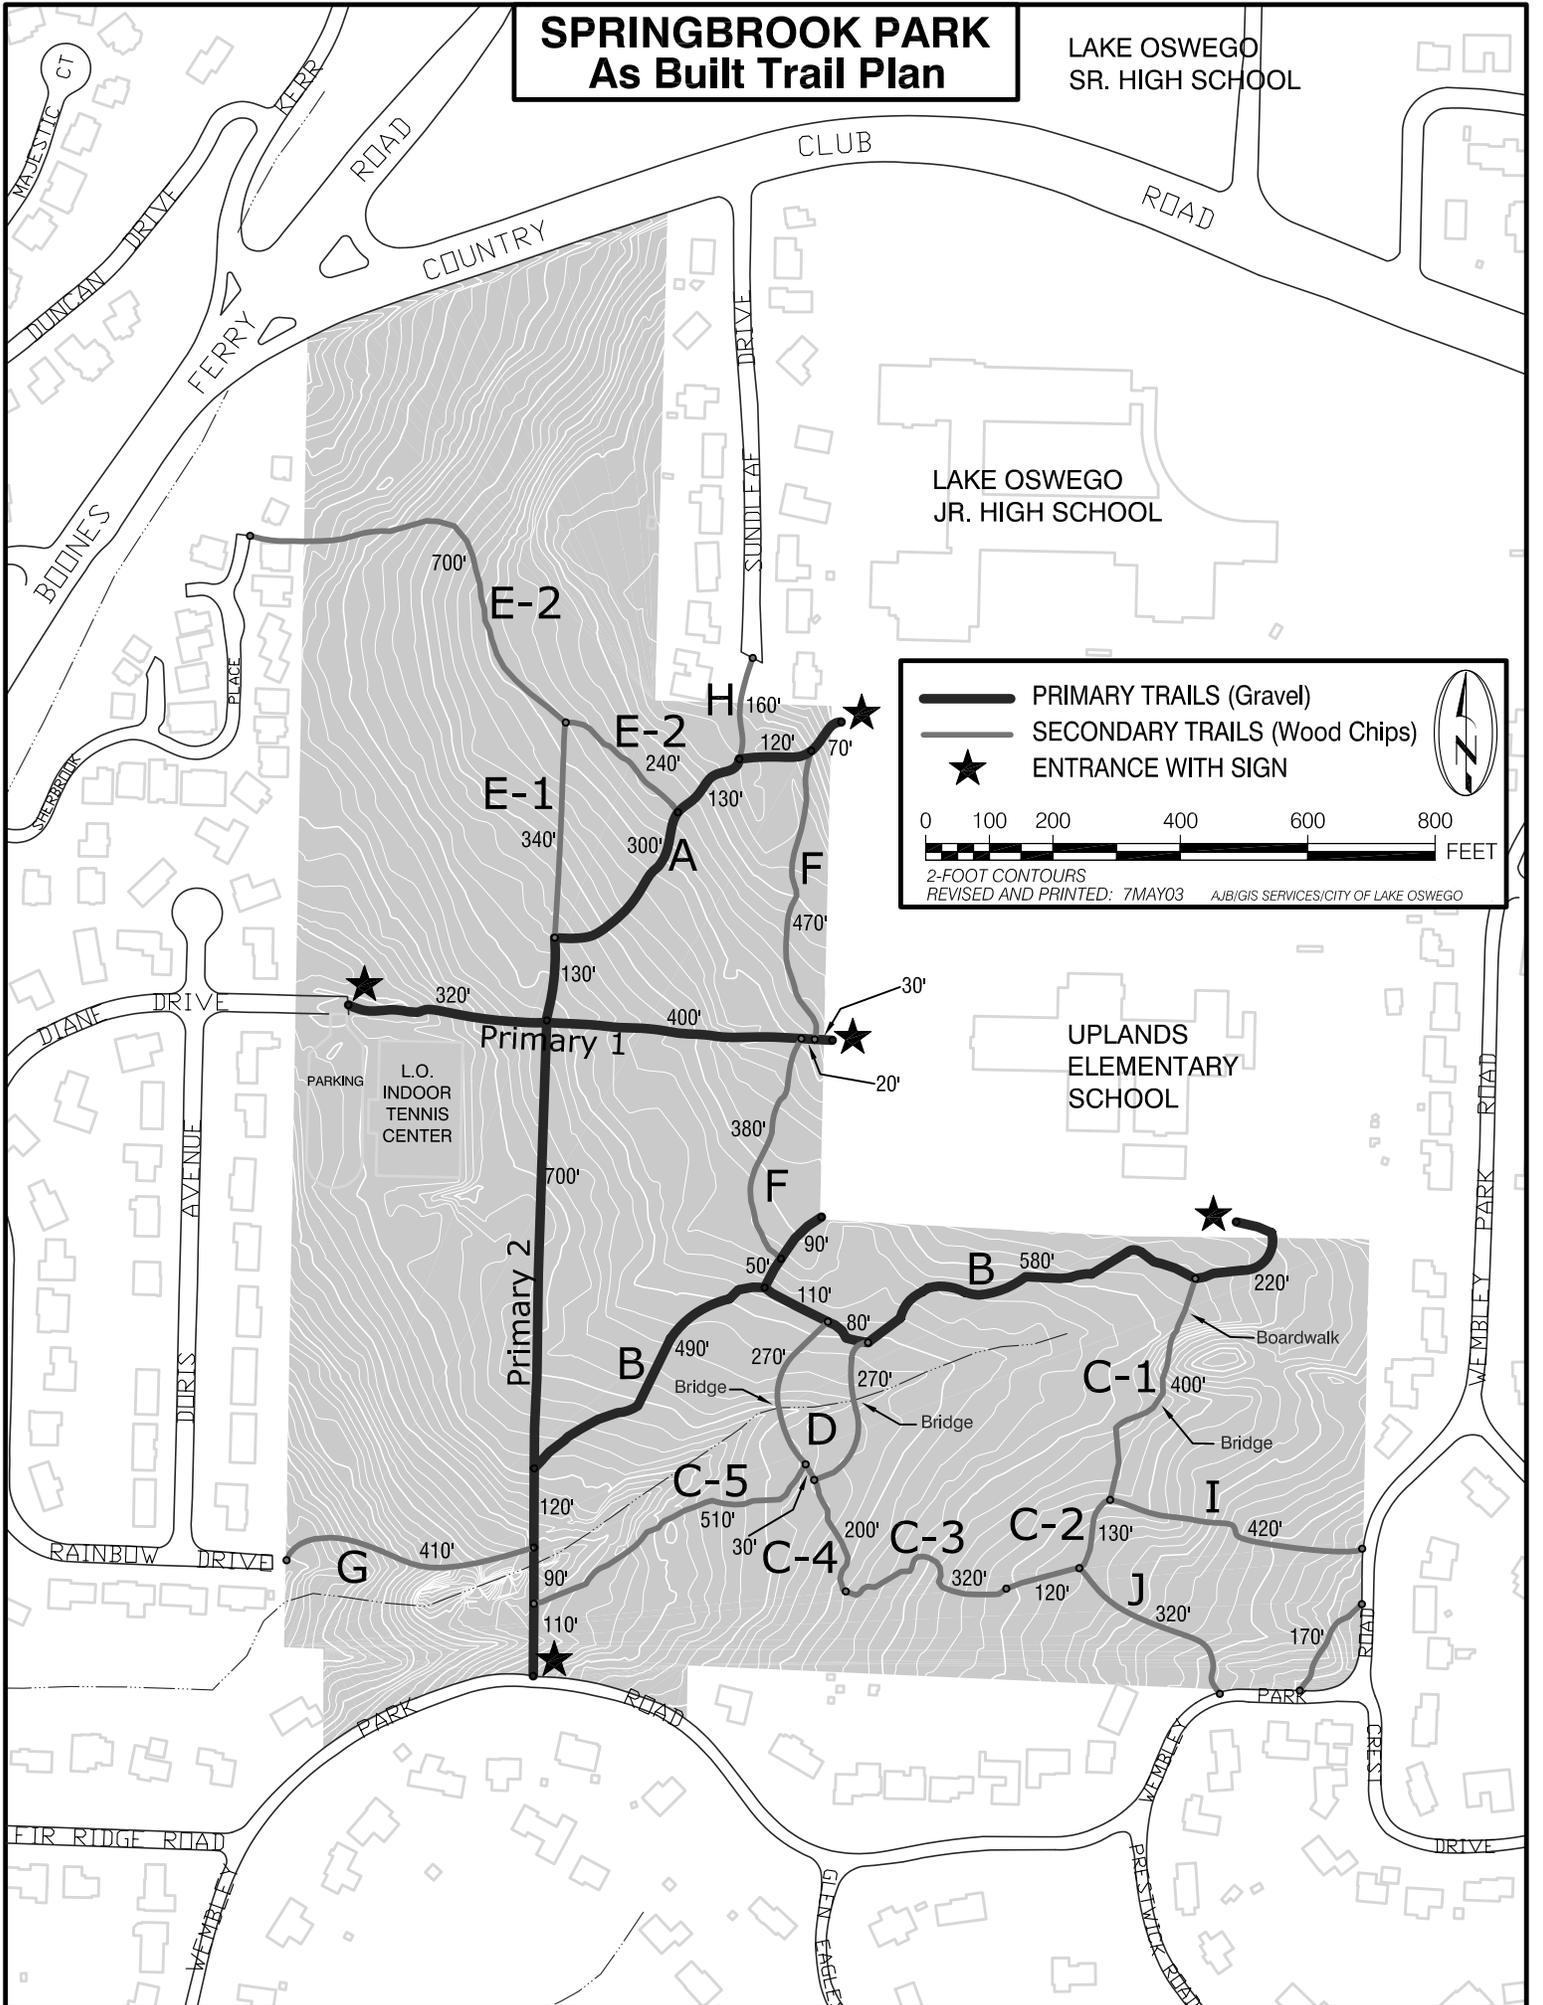

- PRIMARY TRAILS (Gravel)
- SECONDARY TRAILS (Wood Chips)
- ENTRANCE WITH SIGN

0 100 200 400 600 800 FEET

2-FOOT CONTOURS  
REVISED AND PRINTED: 7MAY03 A/JB/GIS SERVICES/CITY OF LAKE OSWEGO